


THE DYE COURSE CABINS

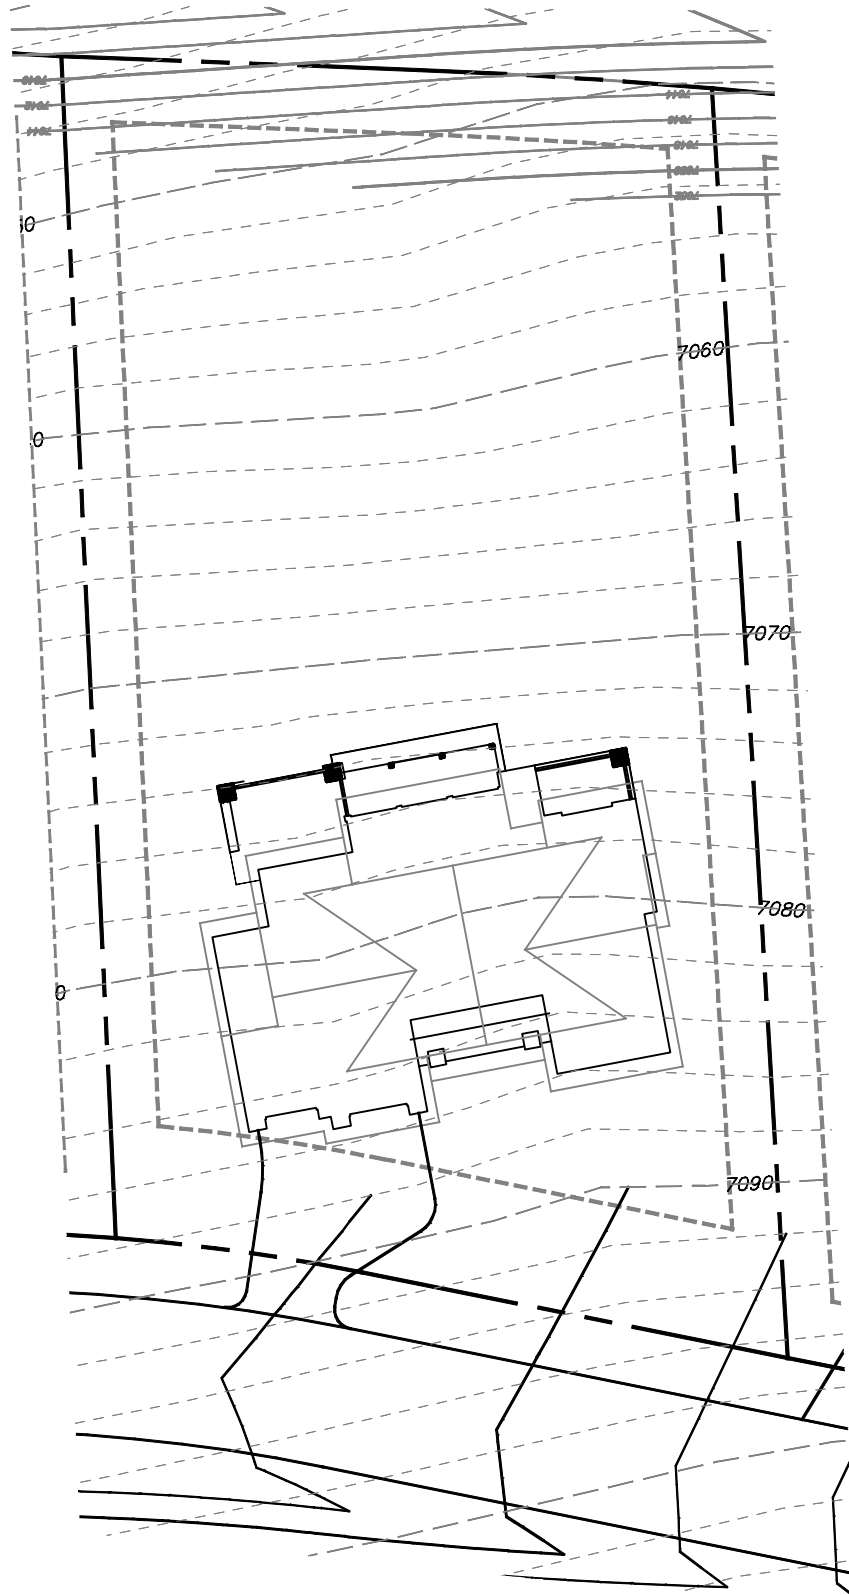

LOT INFORMATION

LOT NO:10

LOT ADDRESS: 9147 ALICE COURT

LOT SIZE: 19,612 sq.ft.

BUILDING TYPE: DIXON-1B



NORTH
SCALE 1"=30'
ISSUE DATE: MAY 14, 2007

file name: DCC LOT EXIBITS.dwg | plot date: May 16, 2007 | plotted by: KMulholland
path: C:\01_MDS\01_Eng\101_CSE\04_Design\DCC\Site Plans\