


# THE DYE COURSE CABINS

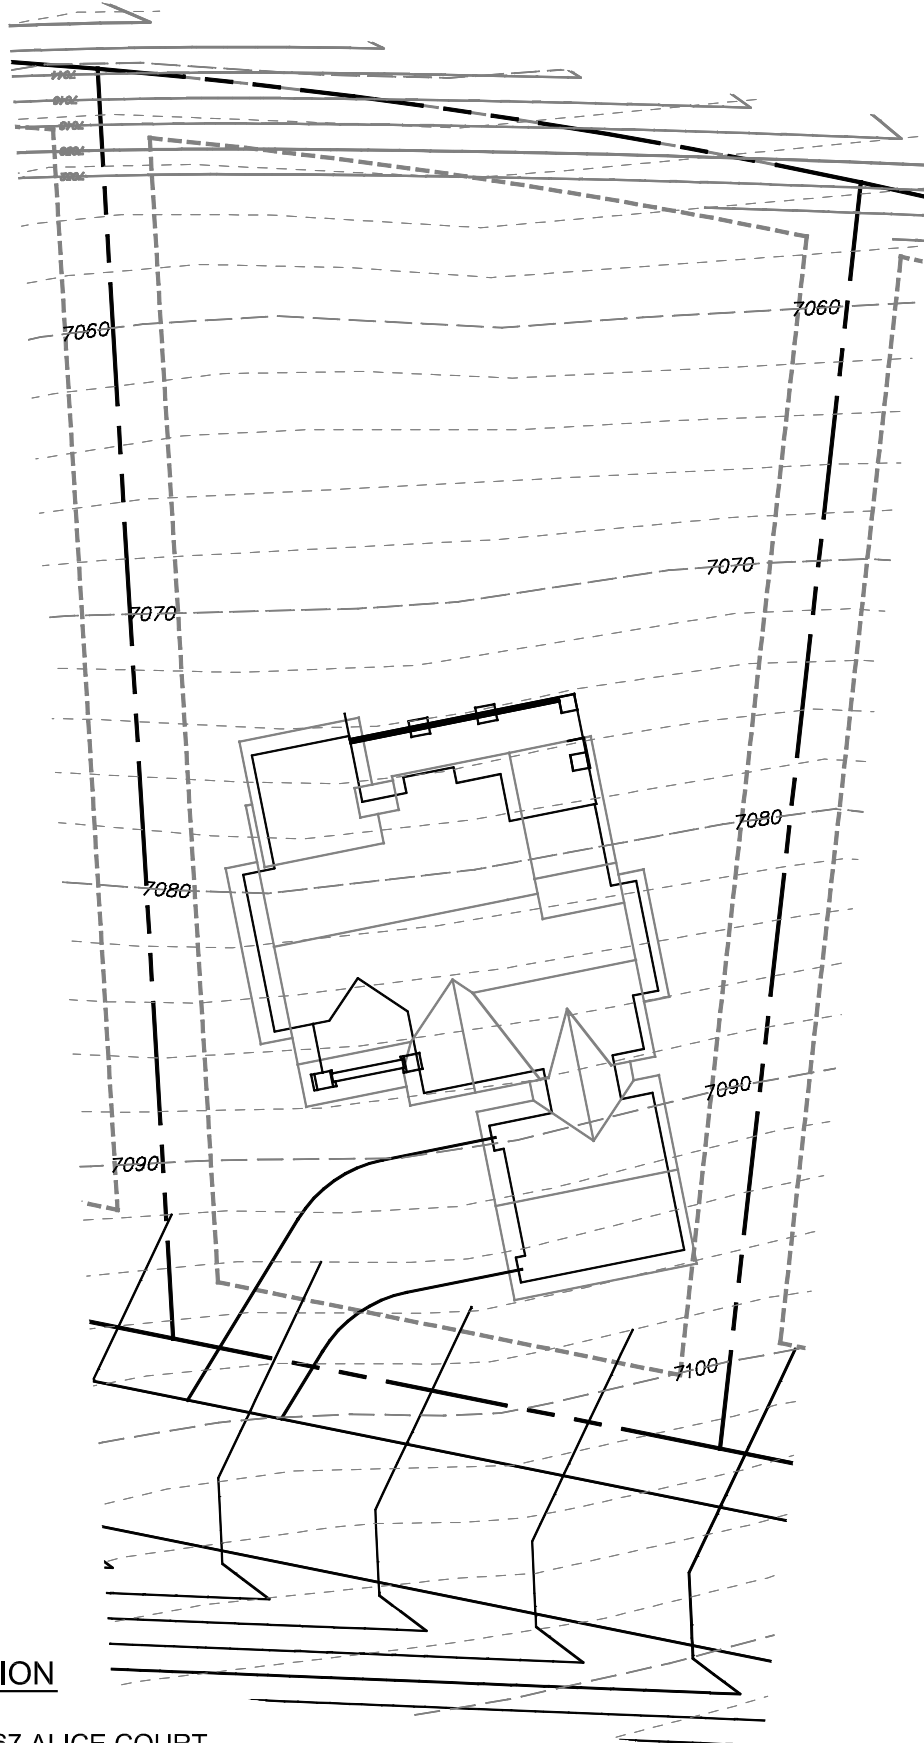

## LOT INFORMATION

LOT NO: 11  
LOT ADDRESS: 9167 ALICE COURT  
LOT SIZE: 20,513 sq.ft.  
BUILDING TYPE: RUSSELL-2A



NORTH  
SCALE 1"=30'  
ISSUE DATE: MAY 14, 2007

file name: DCC LOT EXIBITS.dwg | plot date: May 16, 2007 | plotted by: KMulholland  
path: C:\01\_MDS\01\_Eng\101\_Design\DCC\Site Plans