


THE DYE COURSE CABINS

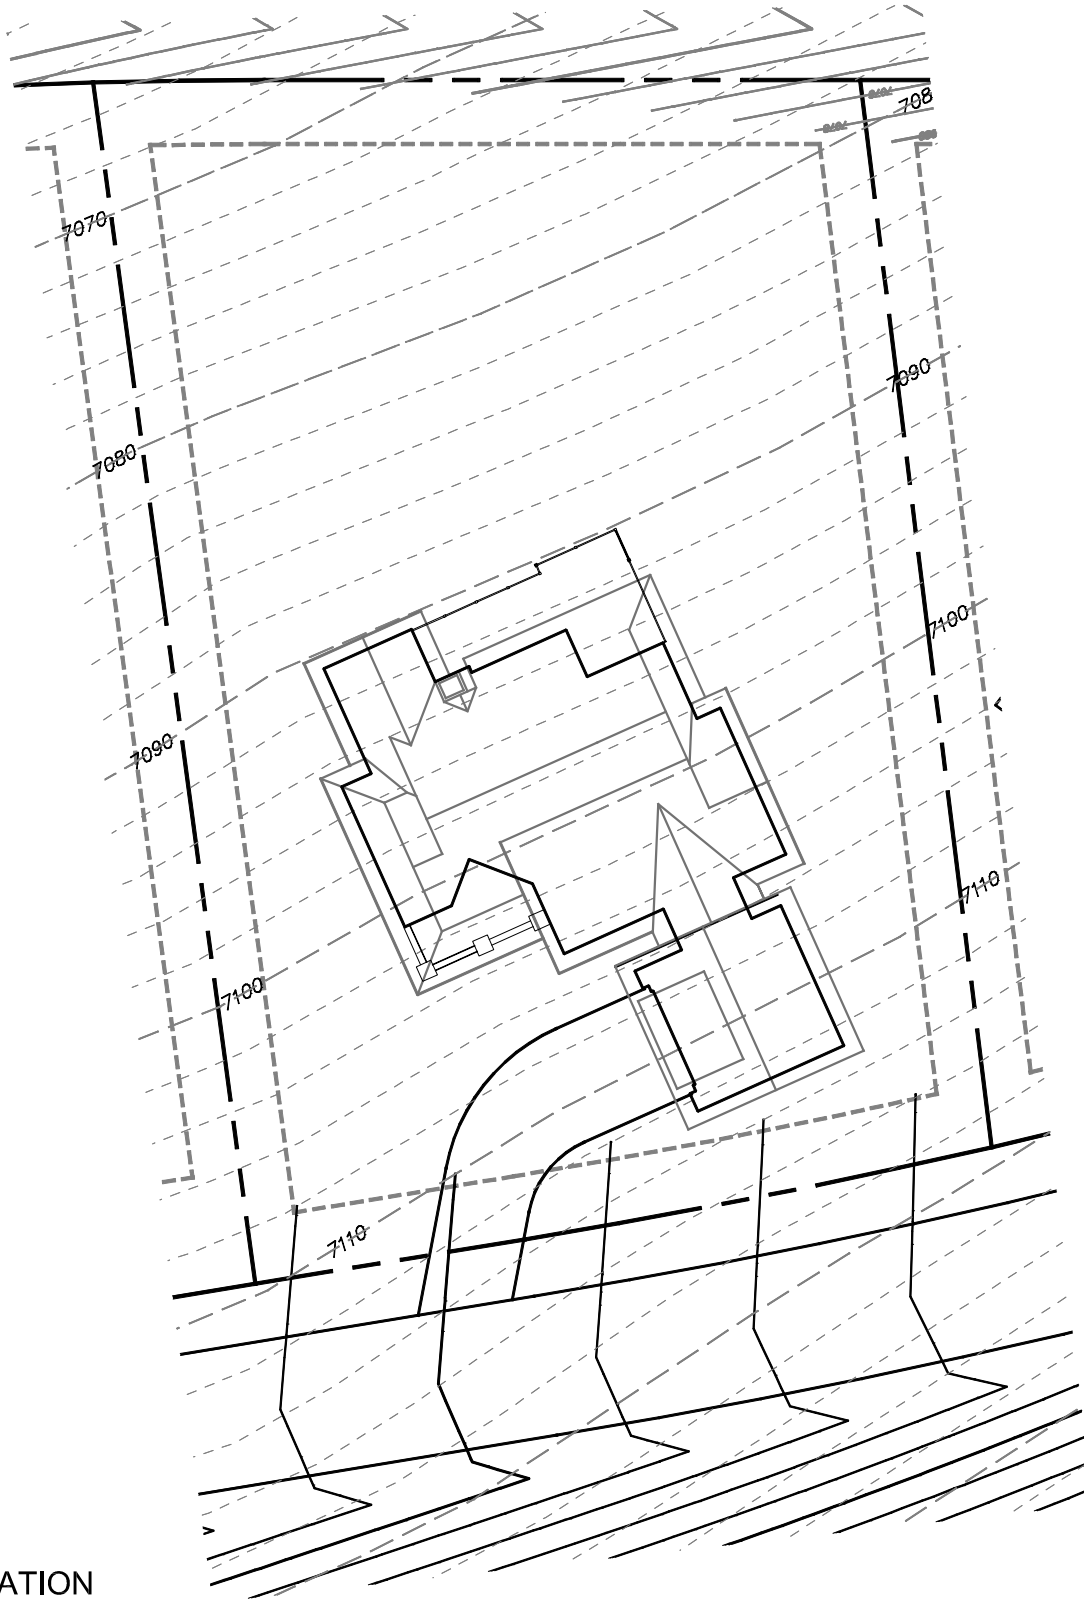

LOT INFORMATION

LOT NO: 13
LOT ADDRESS: 9207 ALICE COURT
LOT SIZE: 21,157 sq.ft.
BUILDING TYPE: RUSSELL-2B



NORTH
SCALE 1"=30'
ISSUE DATE: MAY 14, 2007

file name: DCC LOT EXIBITS.dwg | plot date: May 16, 2007 | plotted by: KMulholland
path: C:\01_MDS\01_Eng\101_Design\DCC\Site Plans