



THE DYE COURSE CABINS

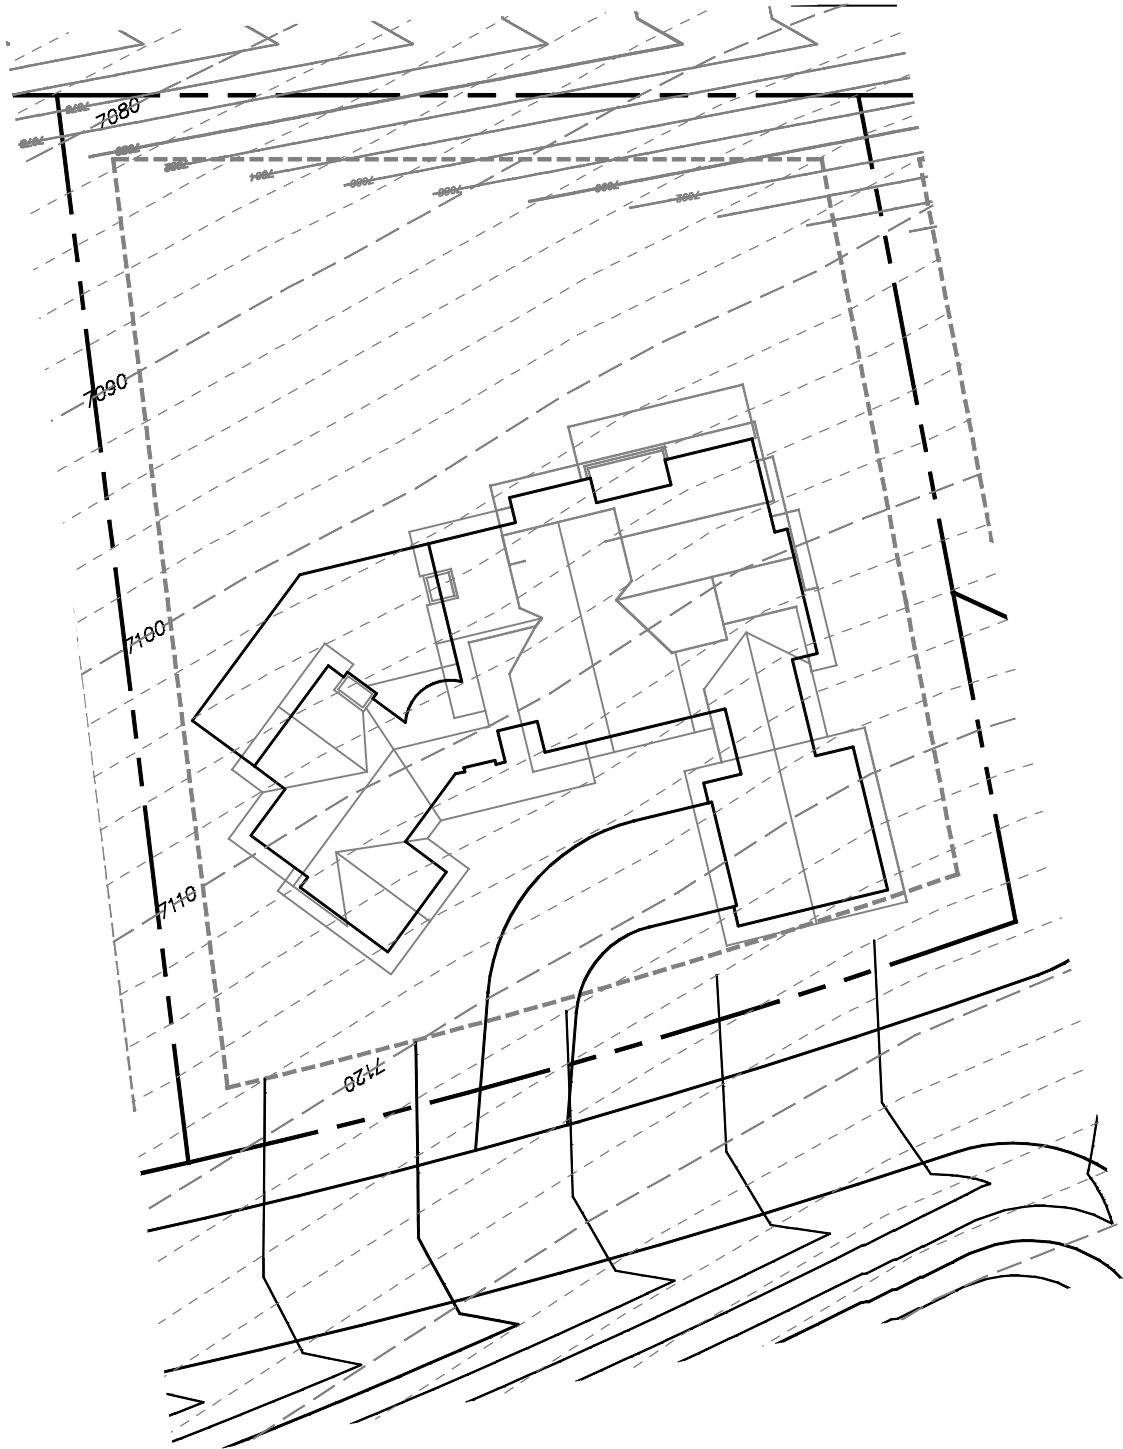

file name: DCC LOT EXIBITS.dwg | plot date: May 16, 2007 | plotted by: KMulholland
path: C:\01_MDS\01_Eng\04_Design\DCC\Site Plans

LOT INFORMATION

LOT NO: 14
LOT ADDRESS: 9231 ALICE COURT
LOT SIZE: 19,415 sq.ft.
BUILDING TYPE: REMINGTON-3CS

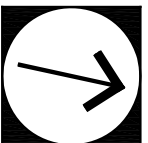

NORTH
SCALE 1"=30'
ISSUE DATE: MAY 14, 2007