


# THE DYE COURSE CABINS

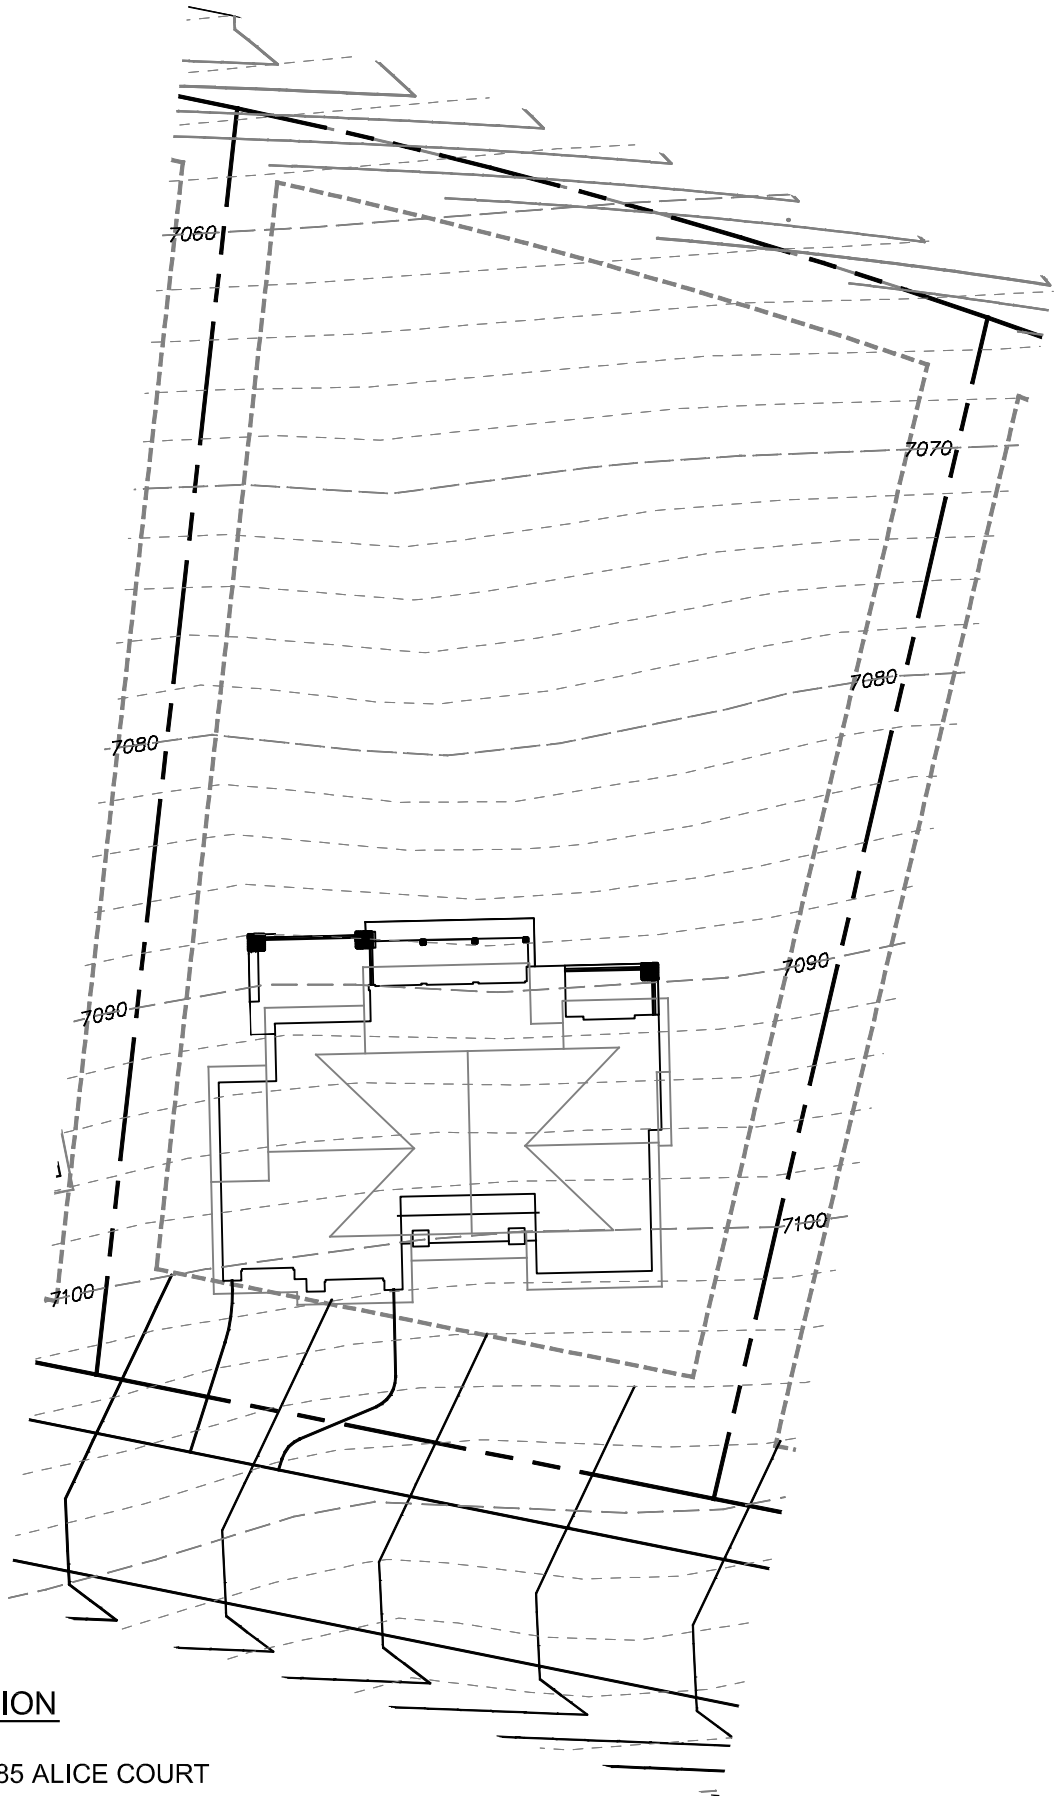

file name: DCC LOT EXIBITS.dwg | plot date: May 16, 2007 | plotted by: KMulholland  
path: C:\01\_MDS\01\_Eng\101\_CSE\04\_Design\DCC\Site Plans

## LOT INFORMATION

LOT NO: 12  
LOT ADDRESS: 9185 ALICE COURT  
LOT SIZE: 21,149 sq.ft.  
BUILDING TYPE: DIXON-1B



NORTH  
SCALE 1"=30'  
ISSUE DATE: MAY 14, 2007